





OPTION A - SITE

PROPOSED AERIAL

A-1

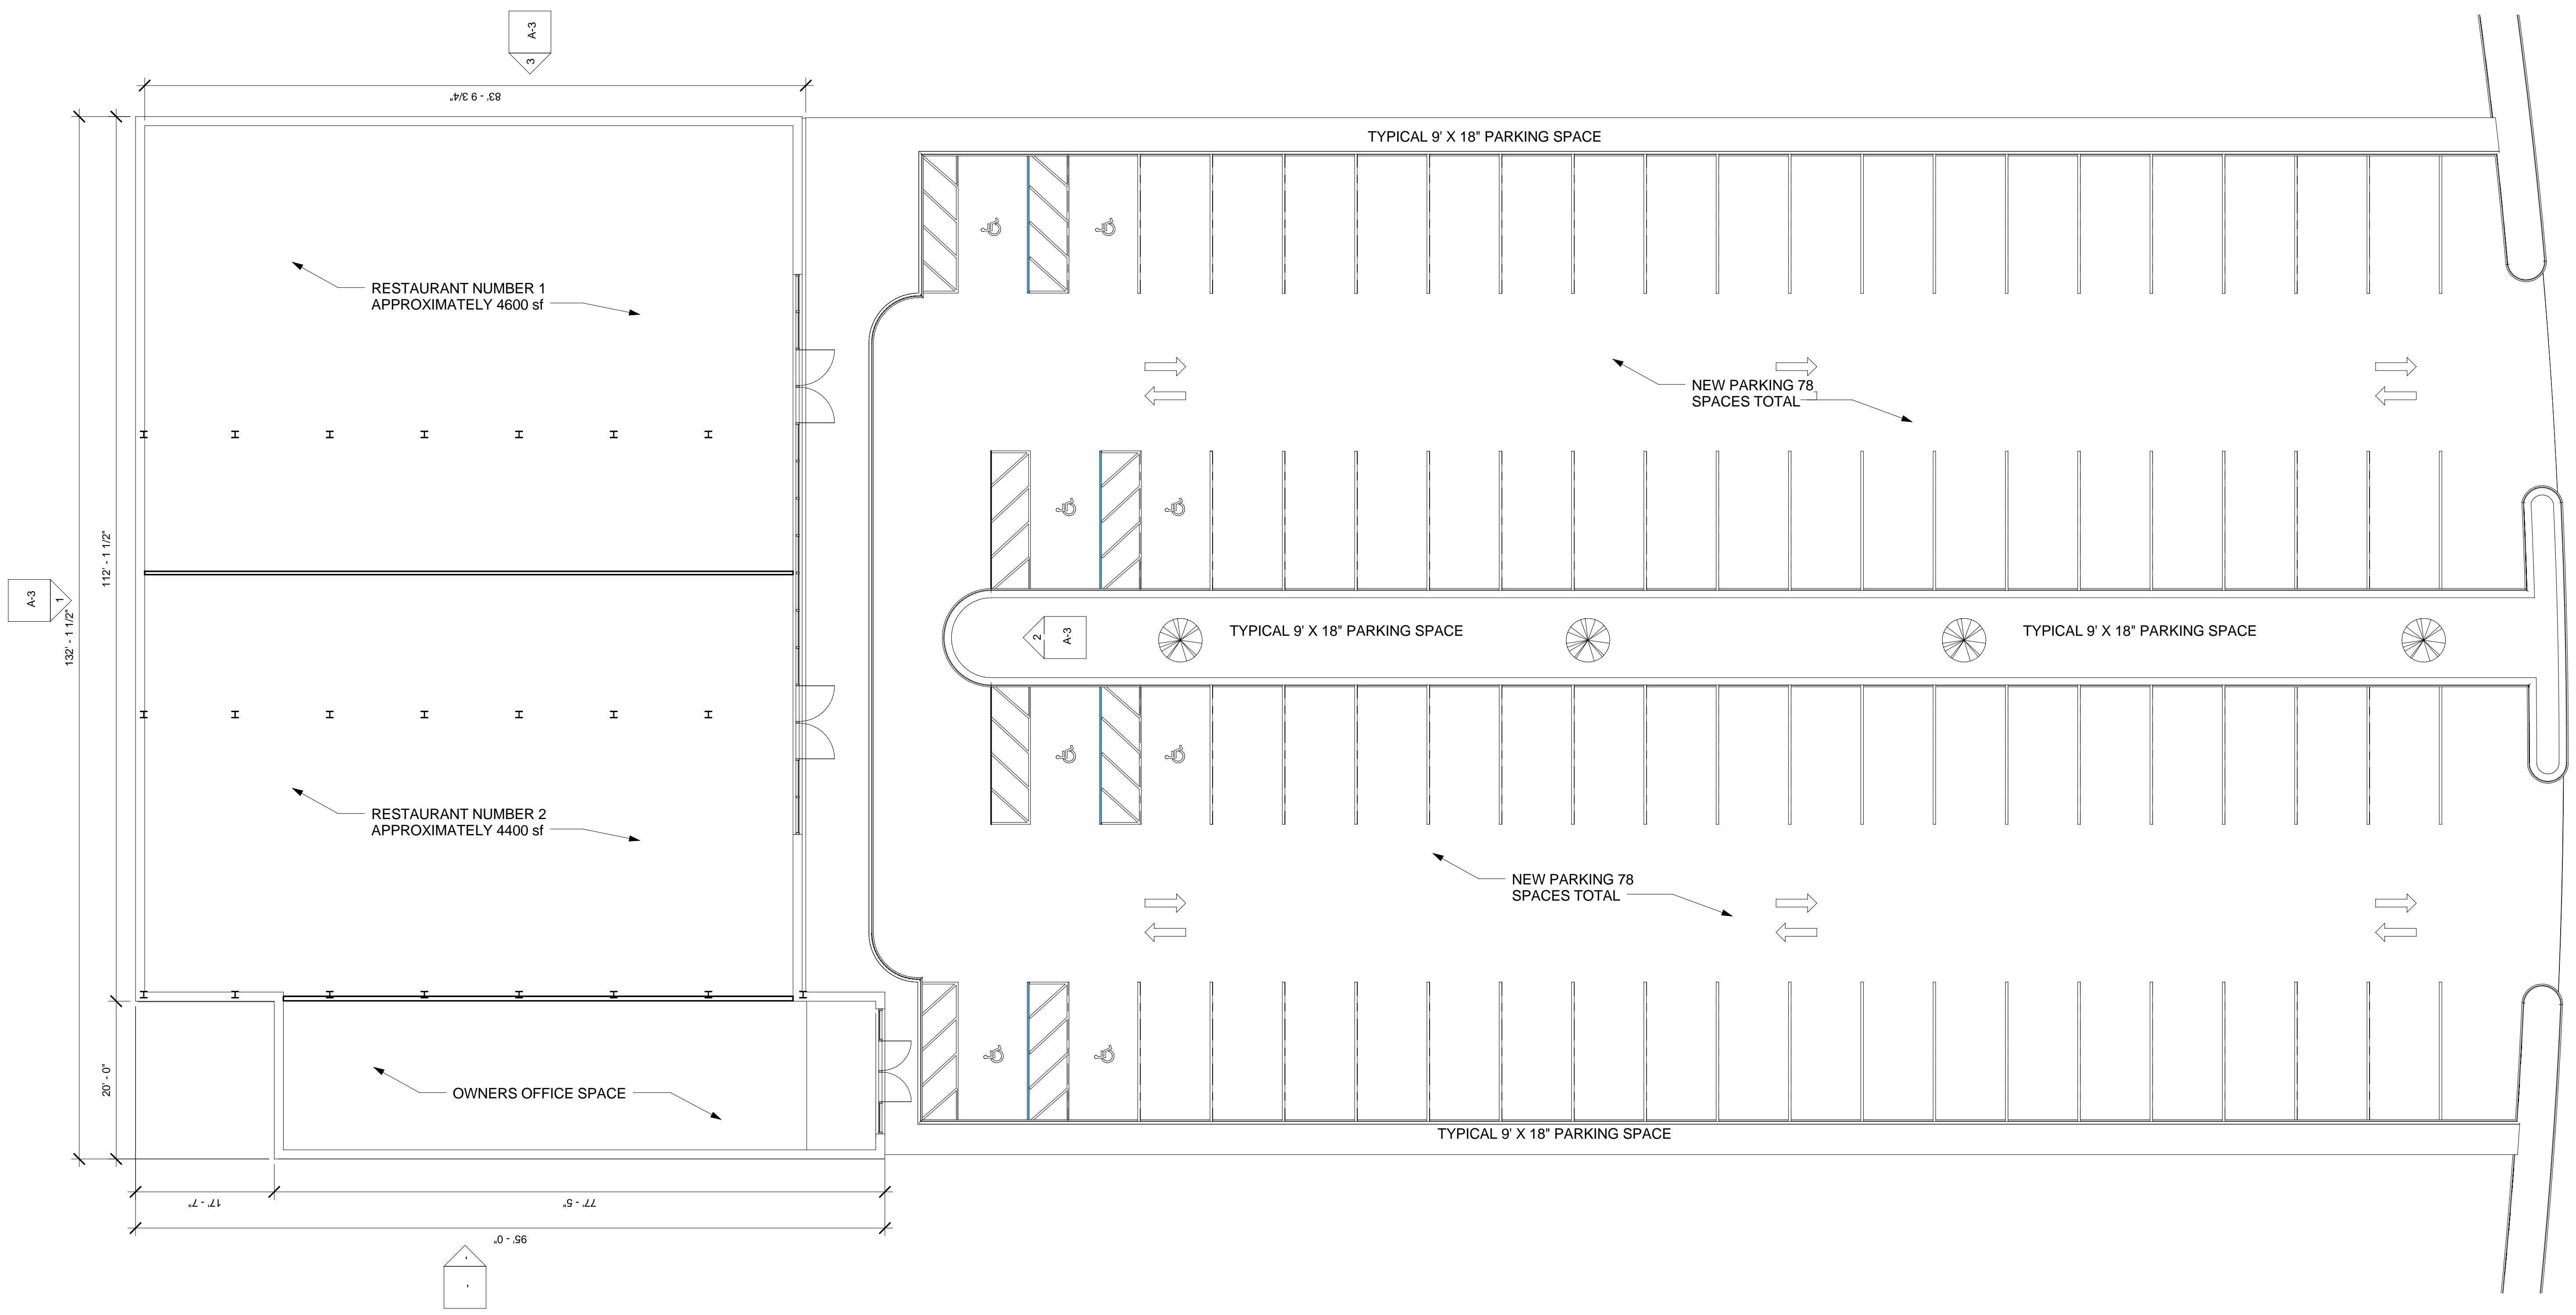

GRAPHIC SCALE:

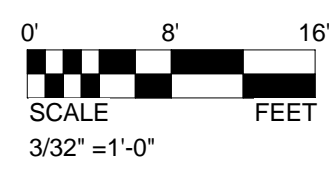


OPTION A - FLOOR PLAN

PROPOSED SITE PLAN WITH PARKING

IF SHEET IS LESS THAN 22X34 IT IS REDUCED IN SIZE - SCALE ACCORDINGLY



1 NORTH ELEVATION
3/16" = 1'-0"

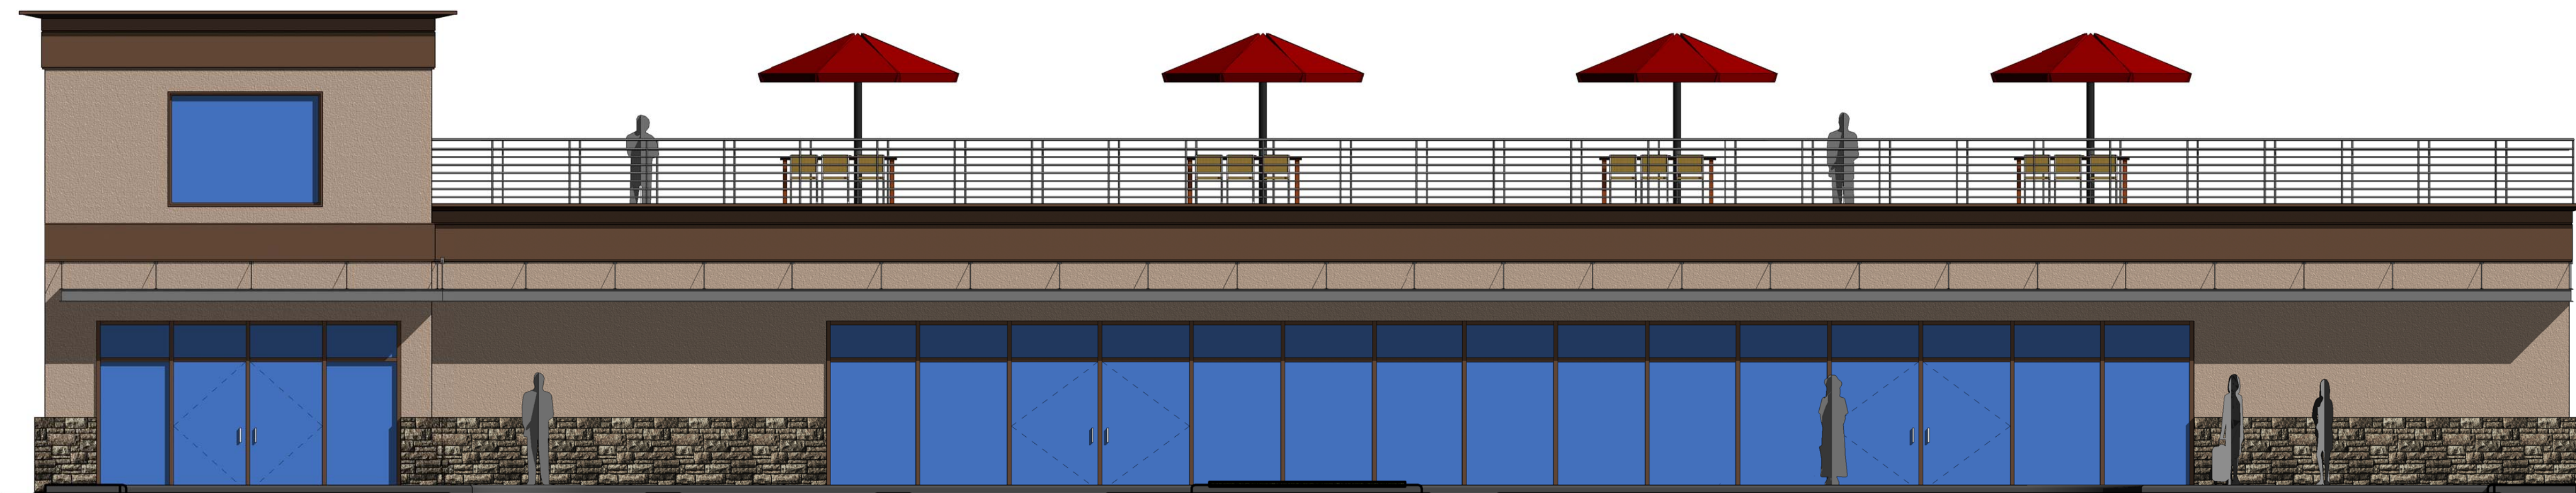


2 SOUTH ELEVATION
3/16" = 1'-0"



3 EAST ELEVATION
3/16" = 1'-0"

GRAPHIC SCALE:

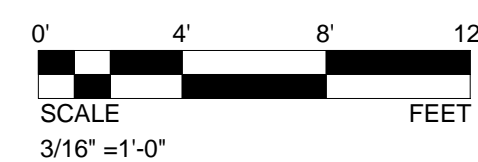

PROPOSED ELEVATIONS

IF SHEET IS LESS THAN 22X34 IT IS REDUCED IN SIZE - SCALE ACCORDING LY



PROPOSED SOUTH ELEVATION RENDERING

IF SHEET IS LESS THAN 22X34 IT IS REDUCED IN SIZE - SCALE ACCORDINGLY