

1 SECOND FLOOR PLAN  
 A1.2 SCALE: 3/16" = 1'-0"

GROSS BLDG. AREA = 6,030 SF  
 RENTABLE AREA = 5,395 SF

1340 West Peachtree Street, Ste. 1300  
 Atlanta, GA 30309-9609  
 Contact: Kirt Lastinger  
 Phone: (404) 873-3897 x208  
 Fax: (678) 904-1510

ISSUED FOR CONSTRUCTION

Consultant:  
**JORDAN & SKALA ENGINEERS, INC.**  
 5385 OAKBROOK PARKWAY  
 NORCROSS, GA 30093  
 CONTACT: VERN SMITH  
 PHONE: (770) 447-5547  
 FAX: (770) 448-0282

STRUCTURAL CONSULTING GROUP  
 6280 SHILOH RD  
 ALPHARETTA, GA 30005  
 CONTACT: RAY JULESON  
 PHONE: (678) 513-4292  
 FAX: (678) 513-4292

Client:  
**CORO DEVELOPMENT, LLC**  
 400 NORTHBREEK, SUITE 100  
 3715 NORTHSIDE PARKWAY  
 ATLANTA, GA 30327  
 PHONE: (404) 846-4000  
 FAX: (404) 846-8660

Project Title & Address:  
**TREMONT COMMERCIAL BUILDING**  
 3810 PEDEMONT ROAD  
 ATLANTA, GA 30326


KEY PLAN

Description	By	App	Date

**SECOND FLOOR PLAN**

Sheet Title:

Proj. #:	070715100	Scale:	3/16" = 1'-0"
Date:	10/14/07	PLD:	DKL
Drawn By:	MB	Checked:	DKL
Plot Name:		Sheet No.:	

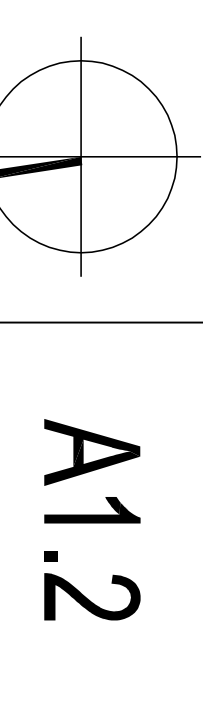

ALL DIMENSIONS AND CONDITIONS MUST BE CHECKED AND VERIFIED ON SITE BY THE CONTRACTOR AND SUB-CONTRACTORS. THE PROJECT OWNER WILL BE RESPONSIBLE FOR ANY DISCREPANCIES. HONOR TO PROCEEDURES WITH THE WORK.  
 © NEILSON      ALL RIGHTS RESERVED